


650+P ▼
♡ muurplaten

420+P ▼
♡ buis

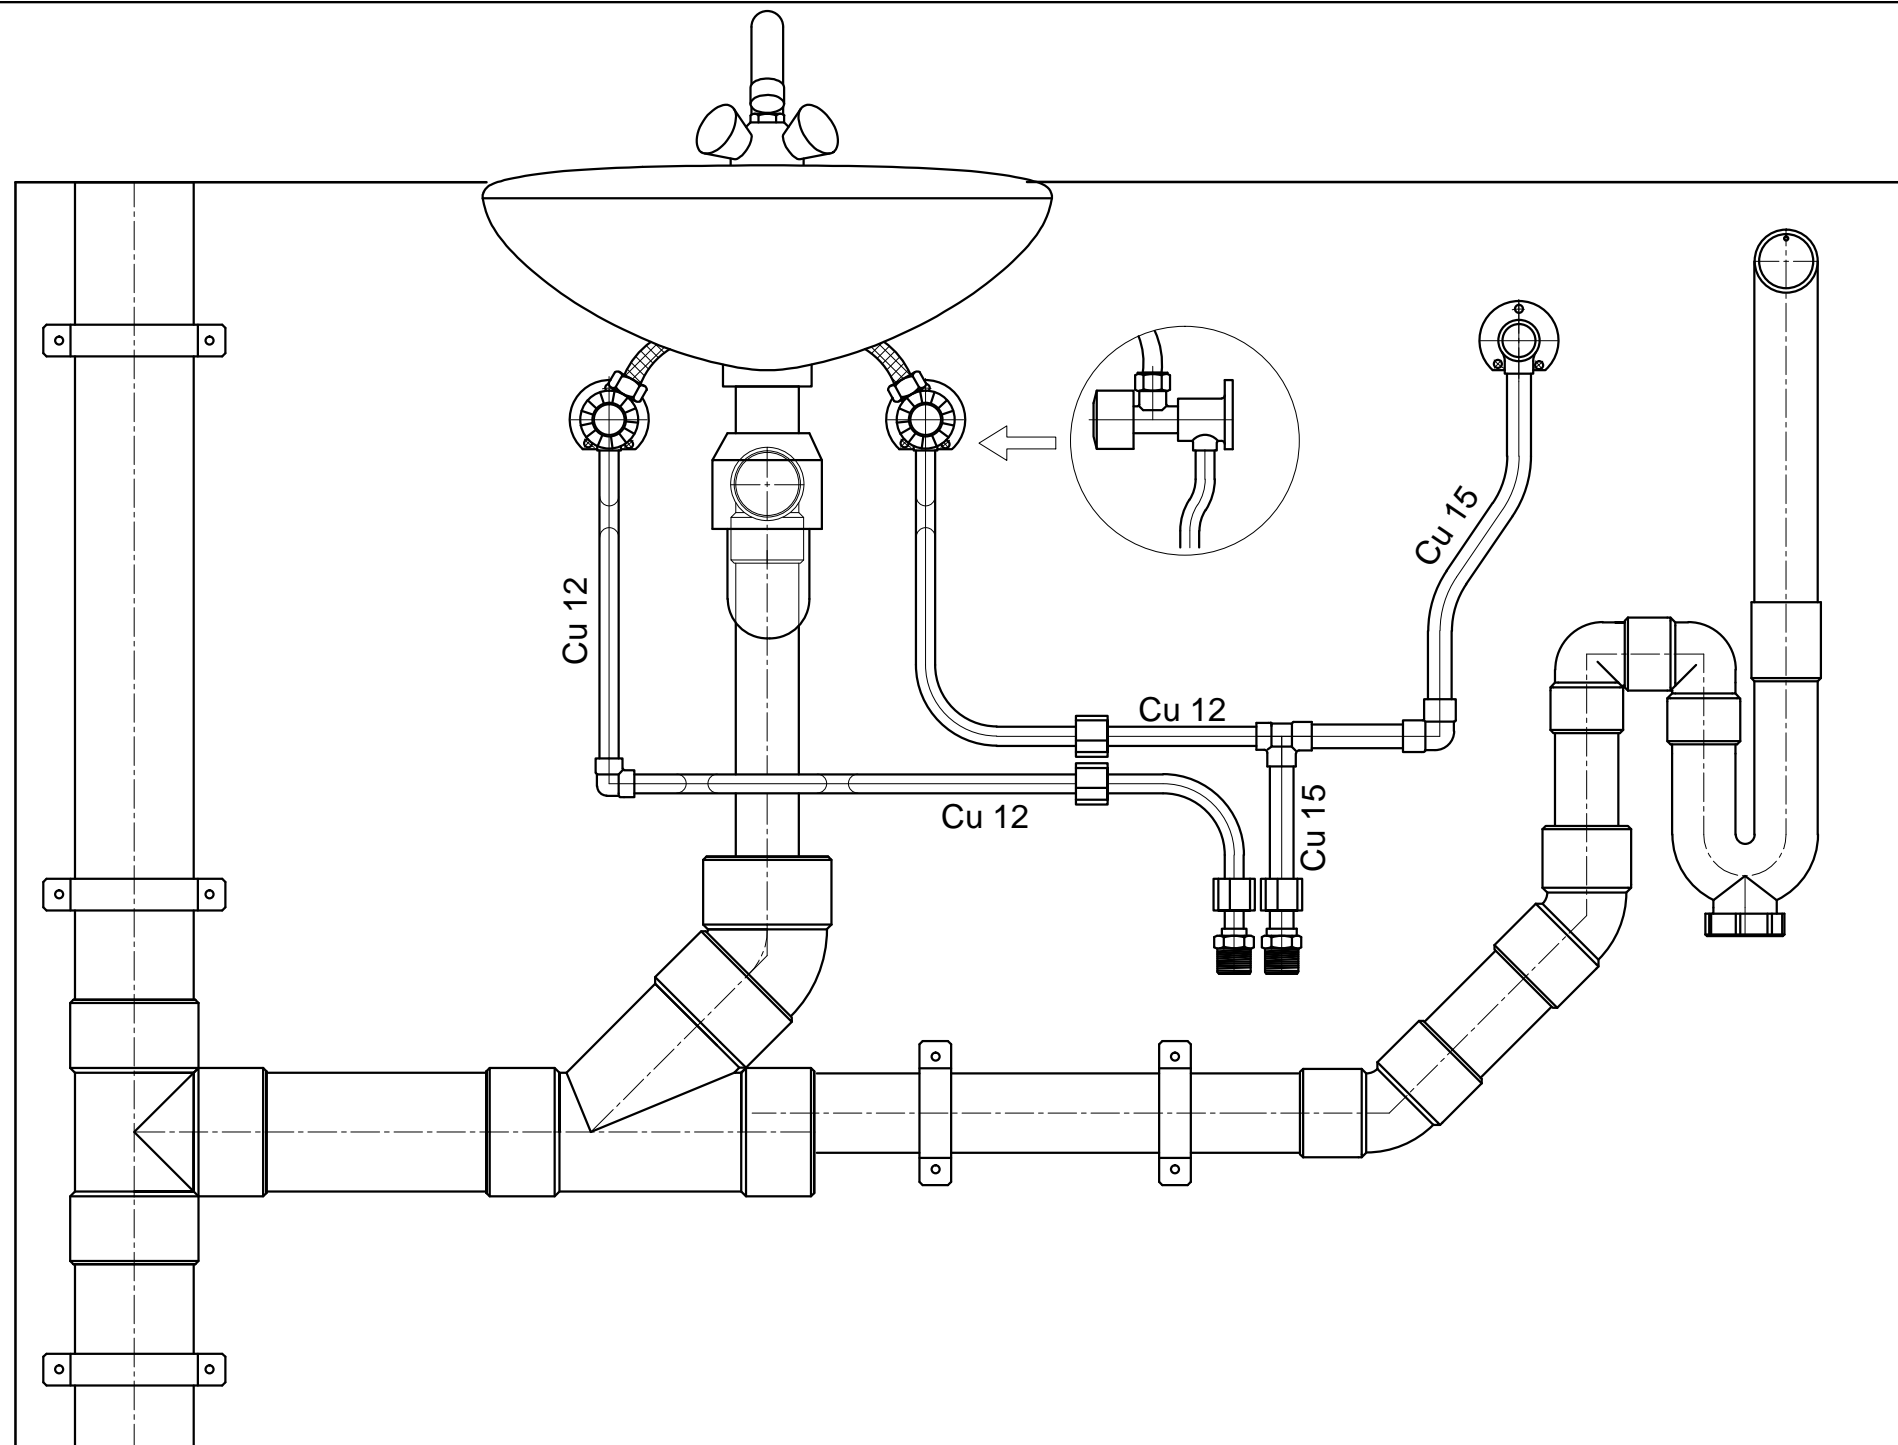

▼ 700+P
♡ muurplaat

▼ 450+P
♡ buis

▼ 300+P
puntstuk

▼ PEIL=0

